


INSERT
From
13A

HORIZONTAL DISTANCE, STATIONS, SOUTH OF MISSION STREET

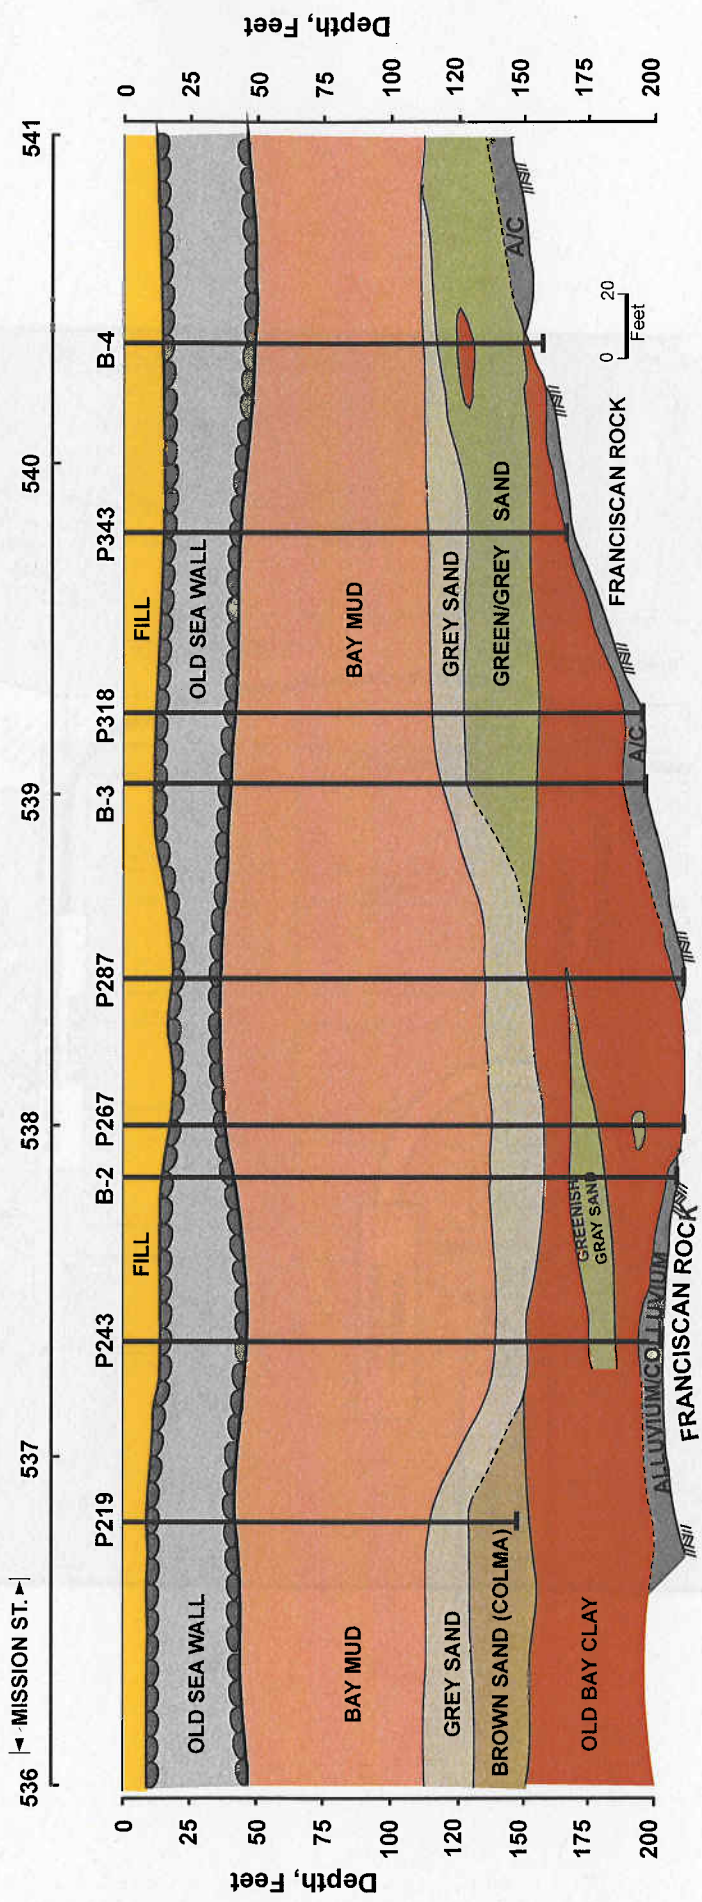

EXCAVATIONS AND TUNNELING WERE SUCCESSFULLY COMPLETED
 IN VERY DIFFICULT GROUND CONDITIONS INCLUDING
 LOOSE FILLS, THE OLD ROCKFILL SEAWALL AND THE
 SOFT BAY MUD, UP TO 100 FEET THICK

3

THE BERT WARR CONSTRUCTED CLOSE TO THE WATERFRONT
 IN 1911 AS A WHICH HAD BEEN RECLAIMED FROM
 SAN FRANCISCO BAY IN THE LATE 1900s.